




縮尺:1/12500

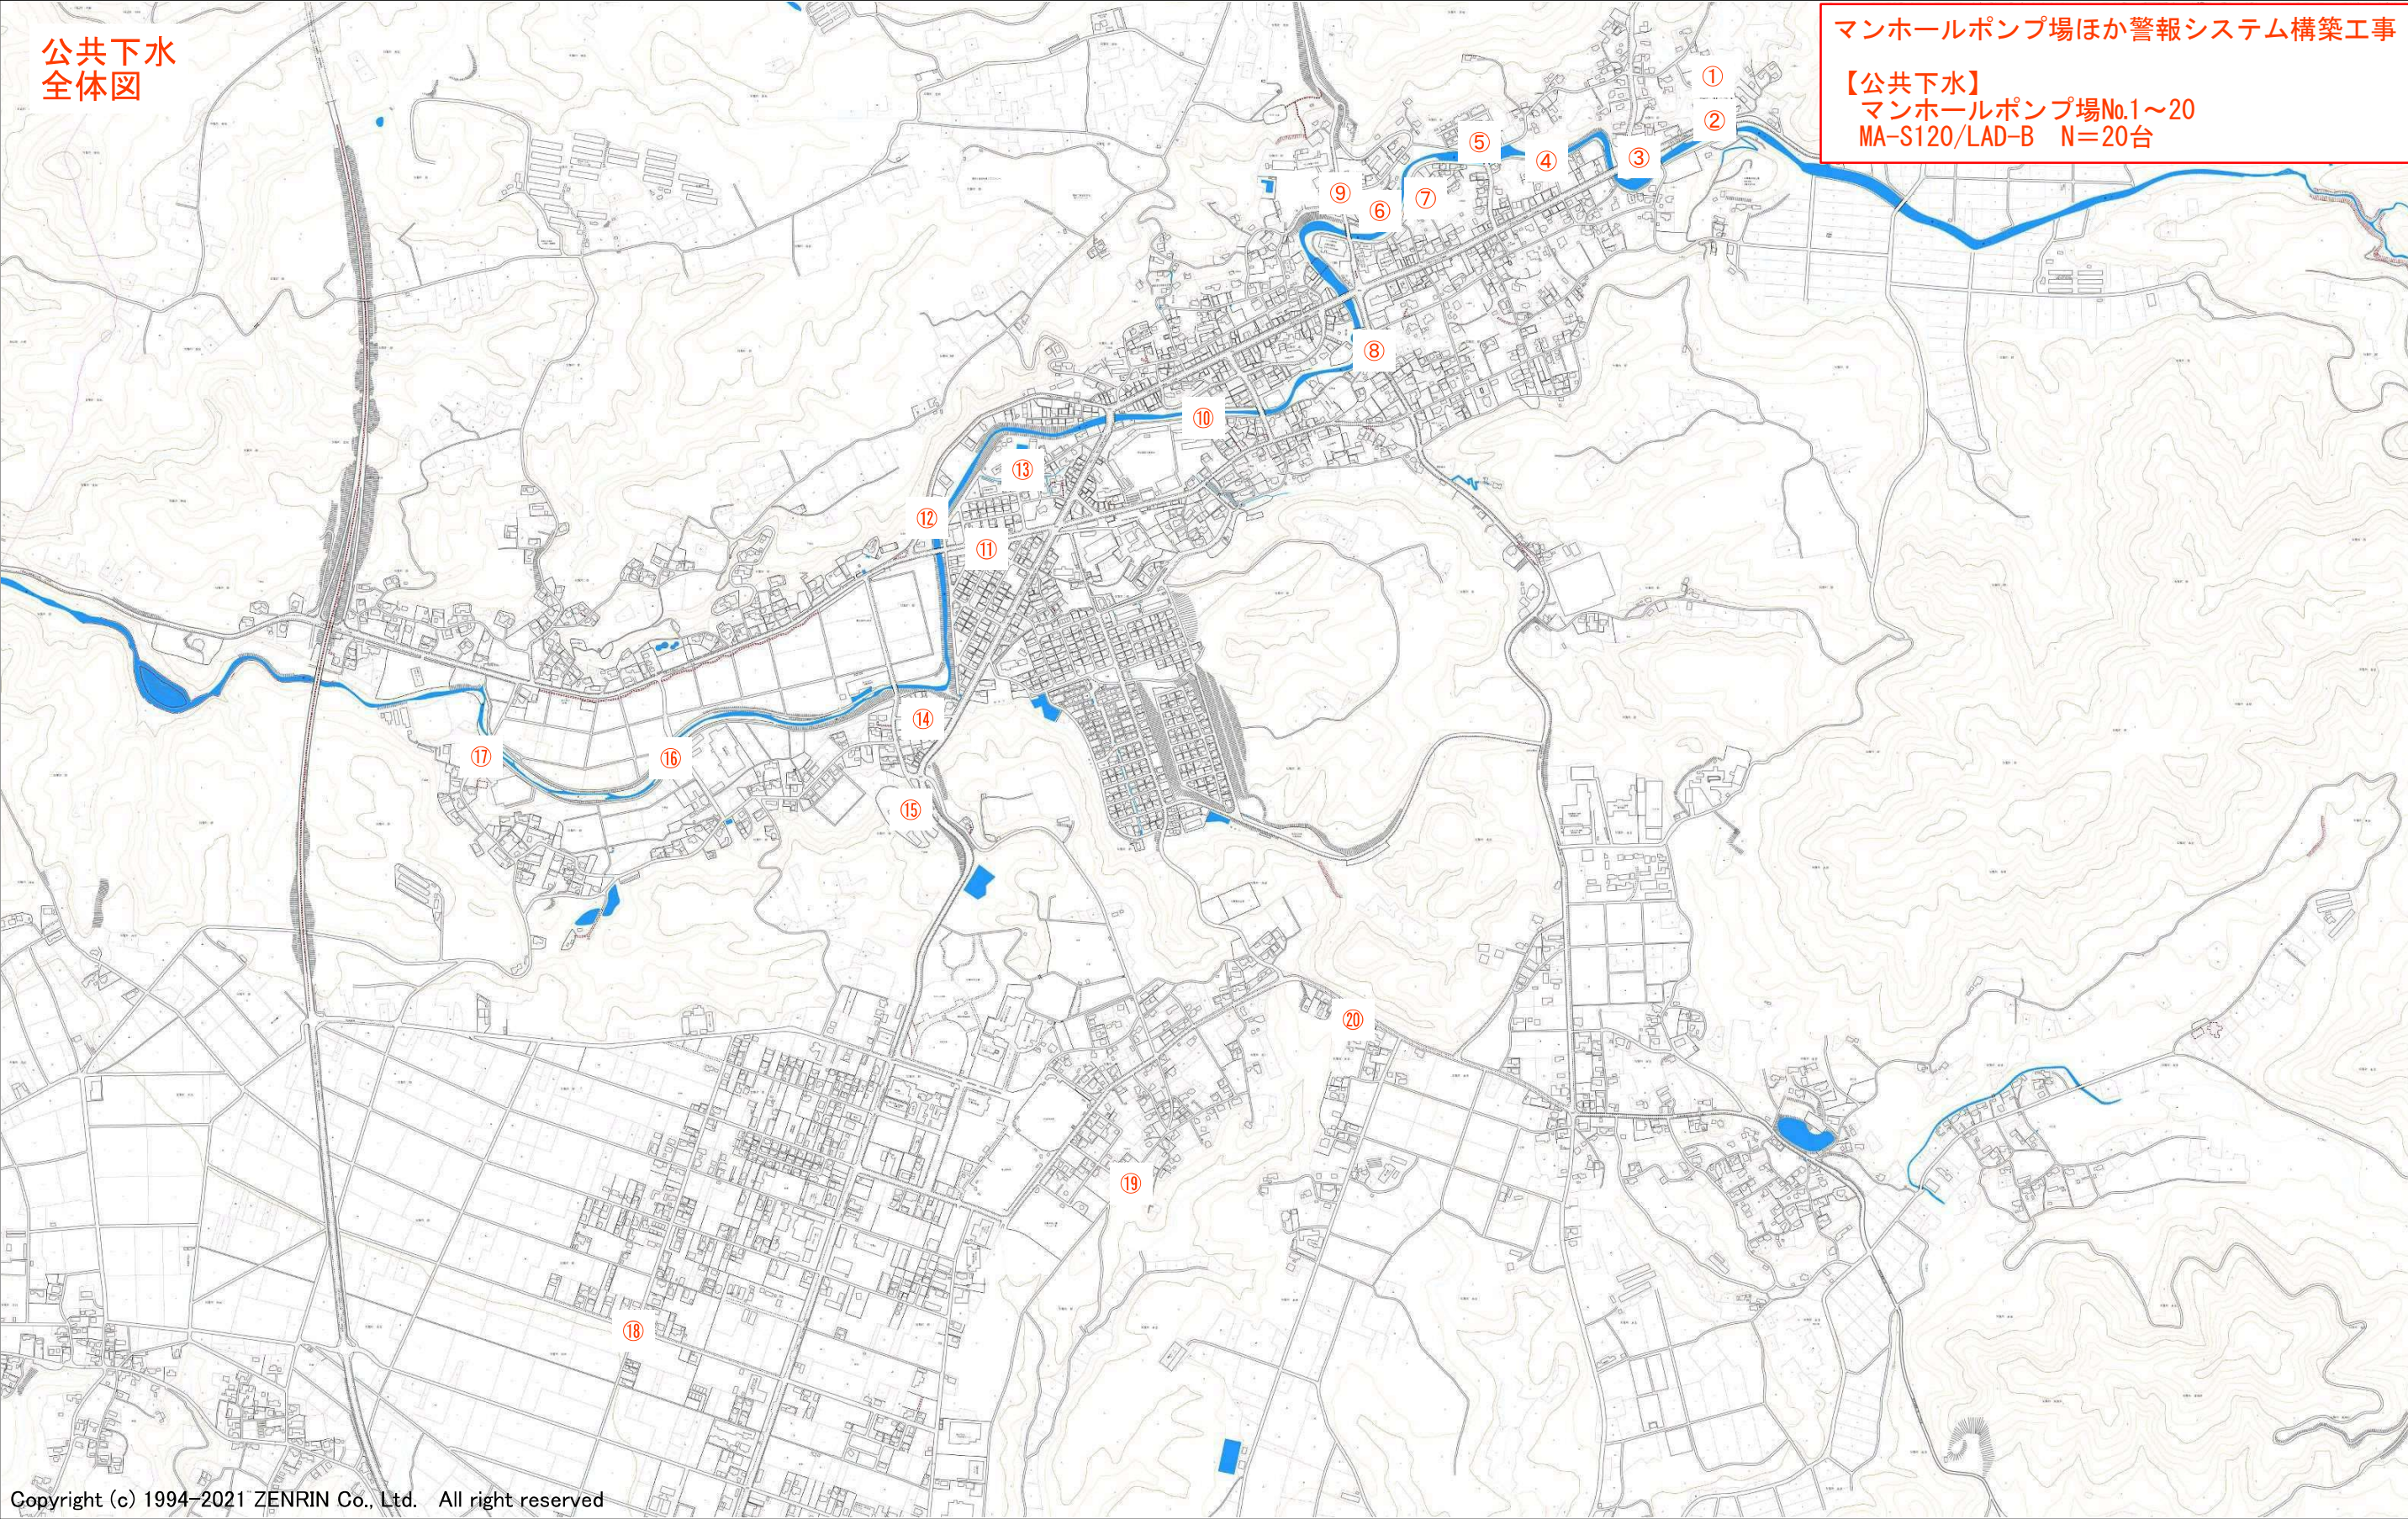

縮尺: 1/1250

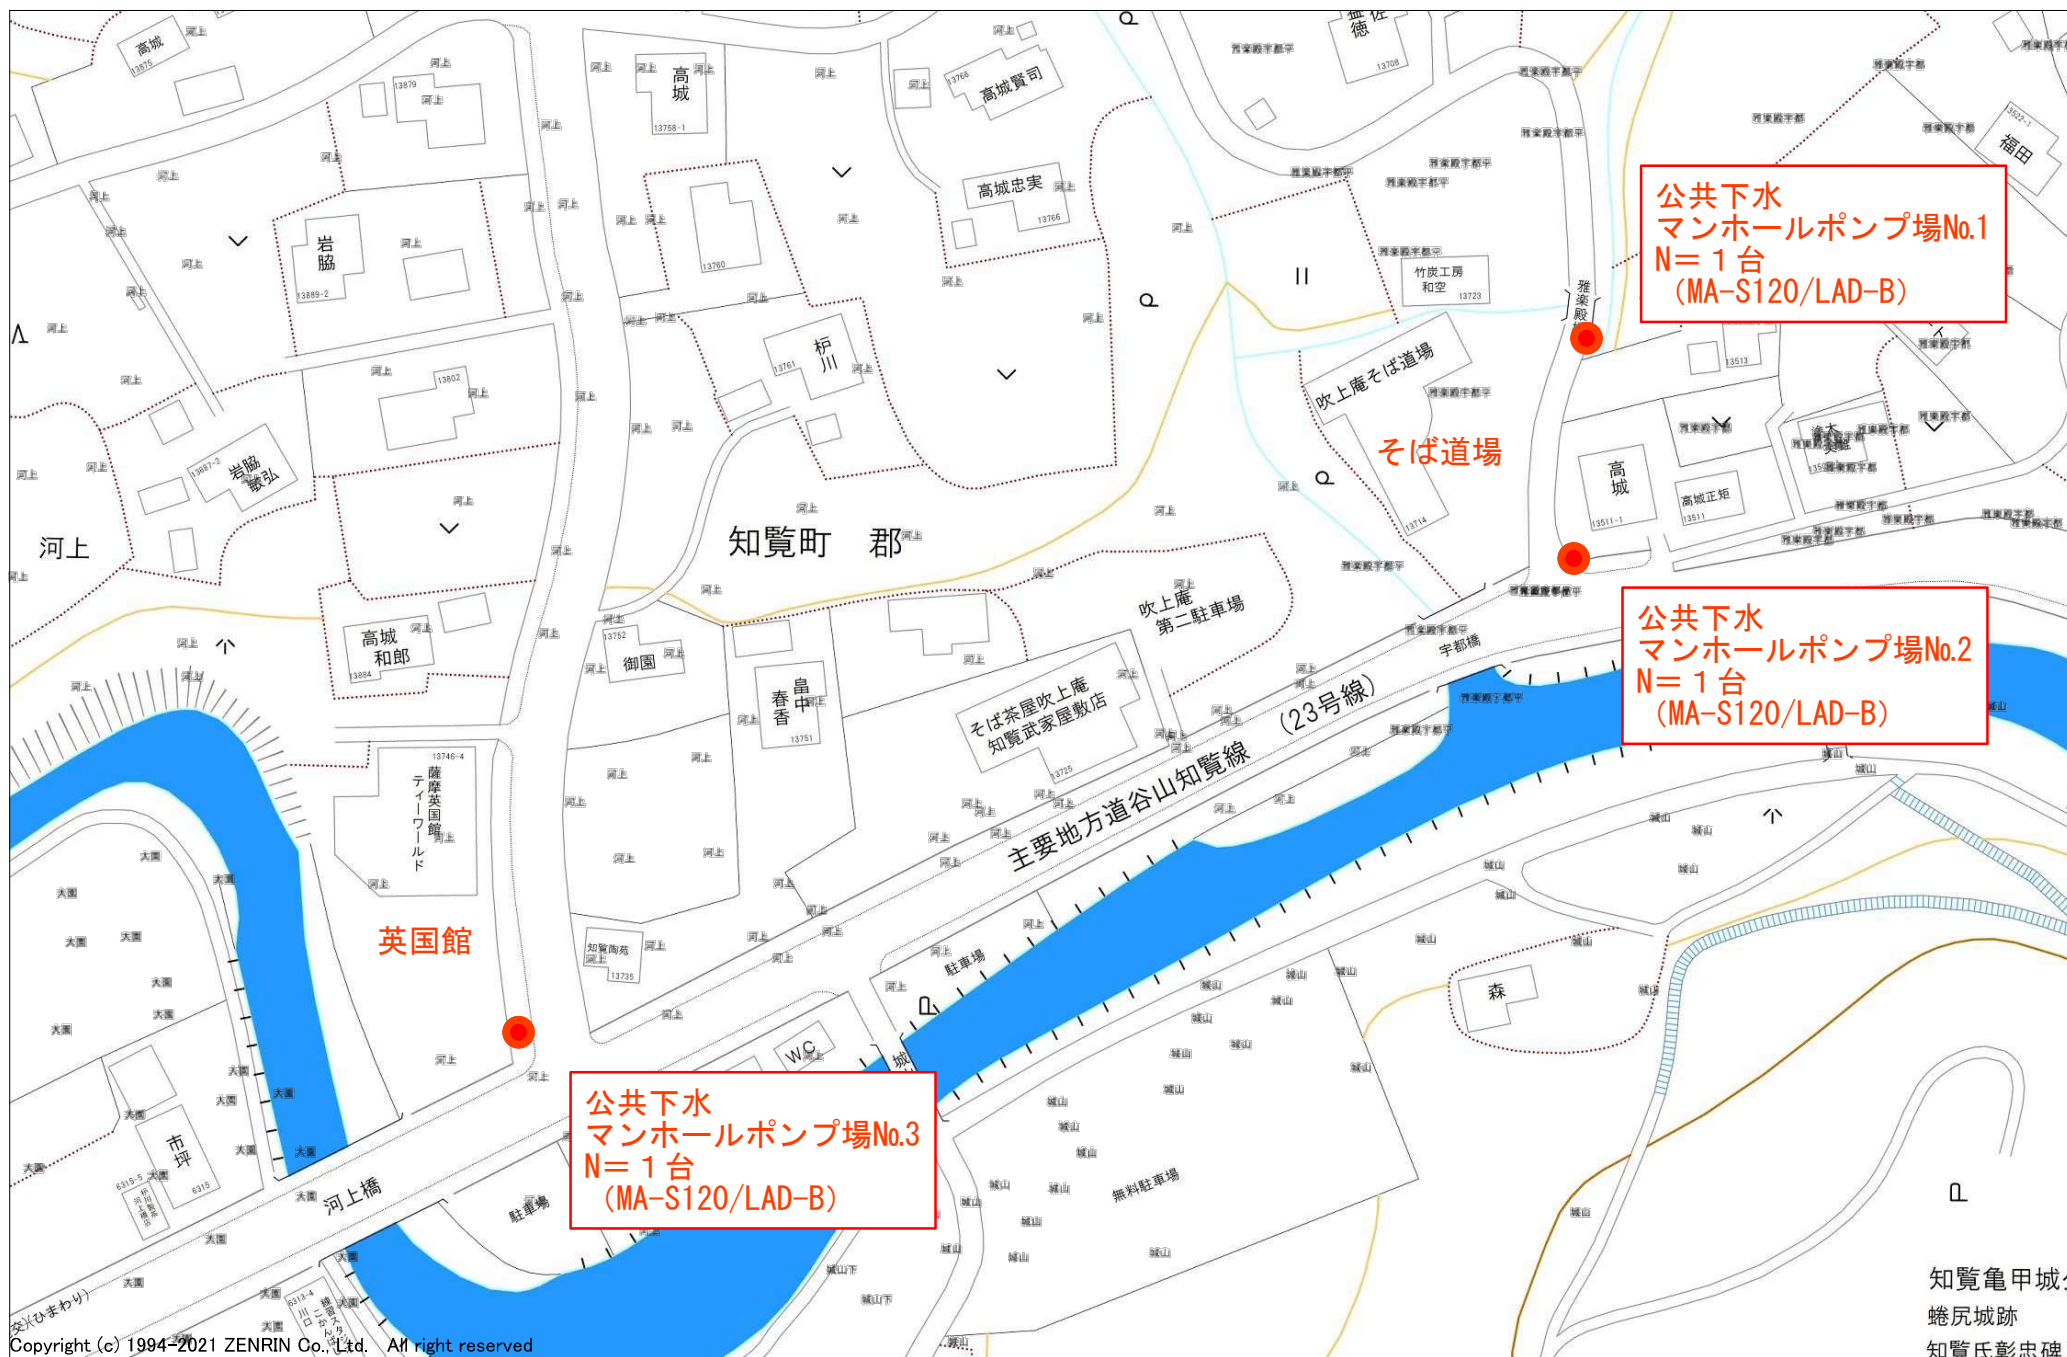

縮尺: 1/1250

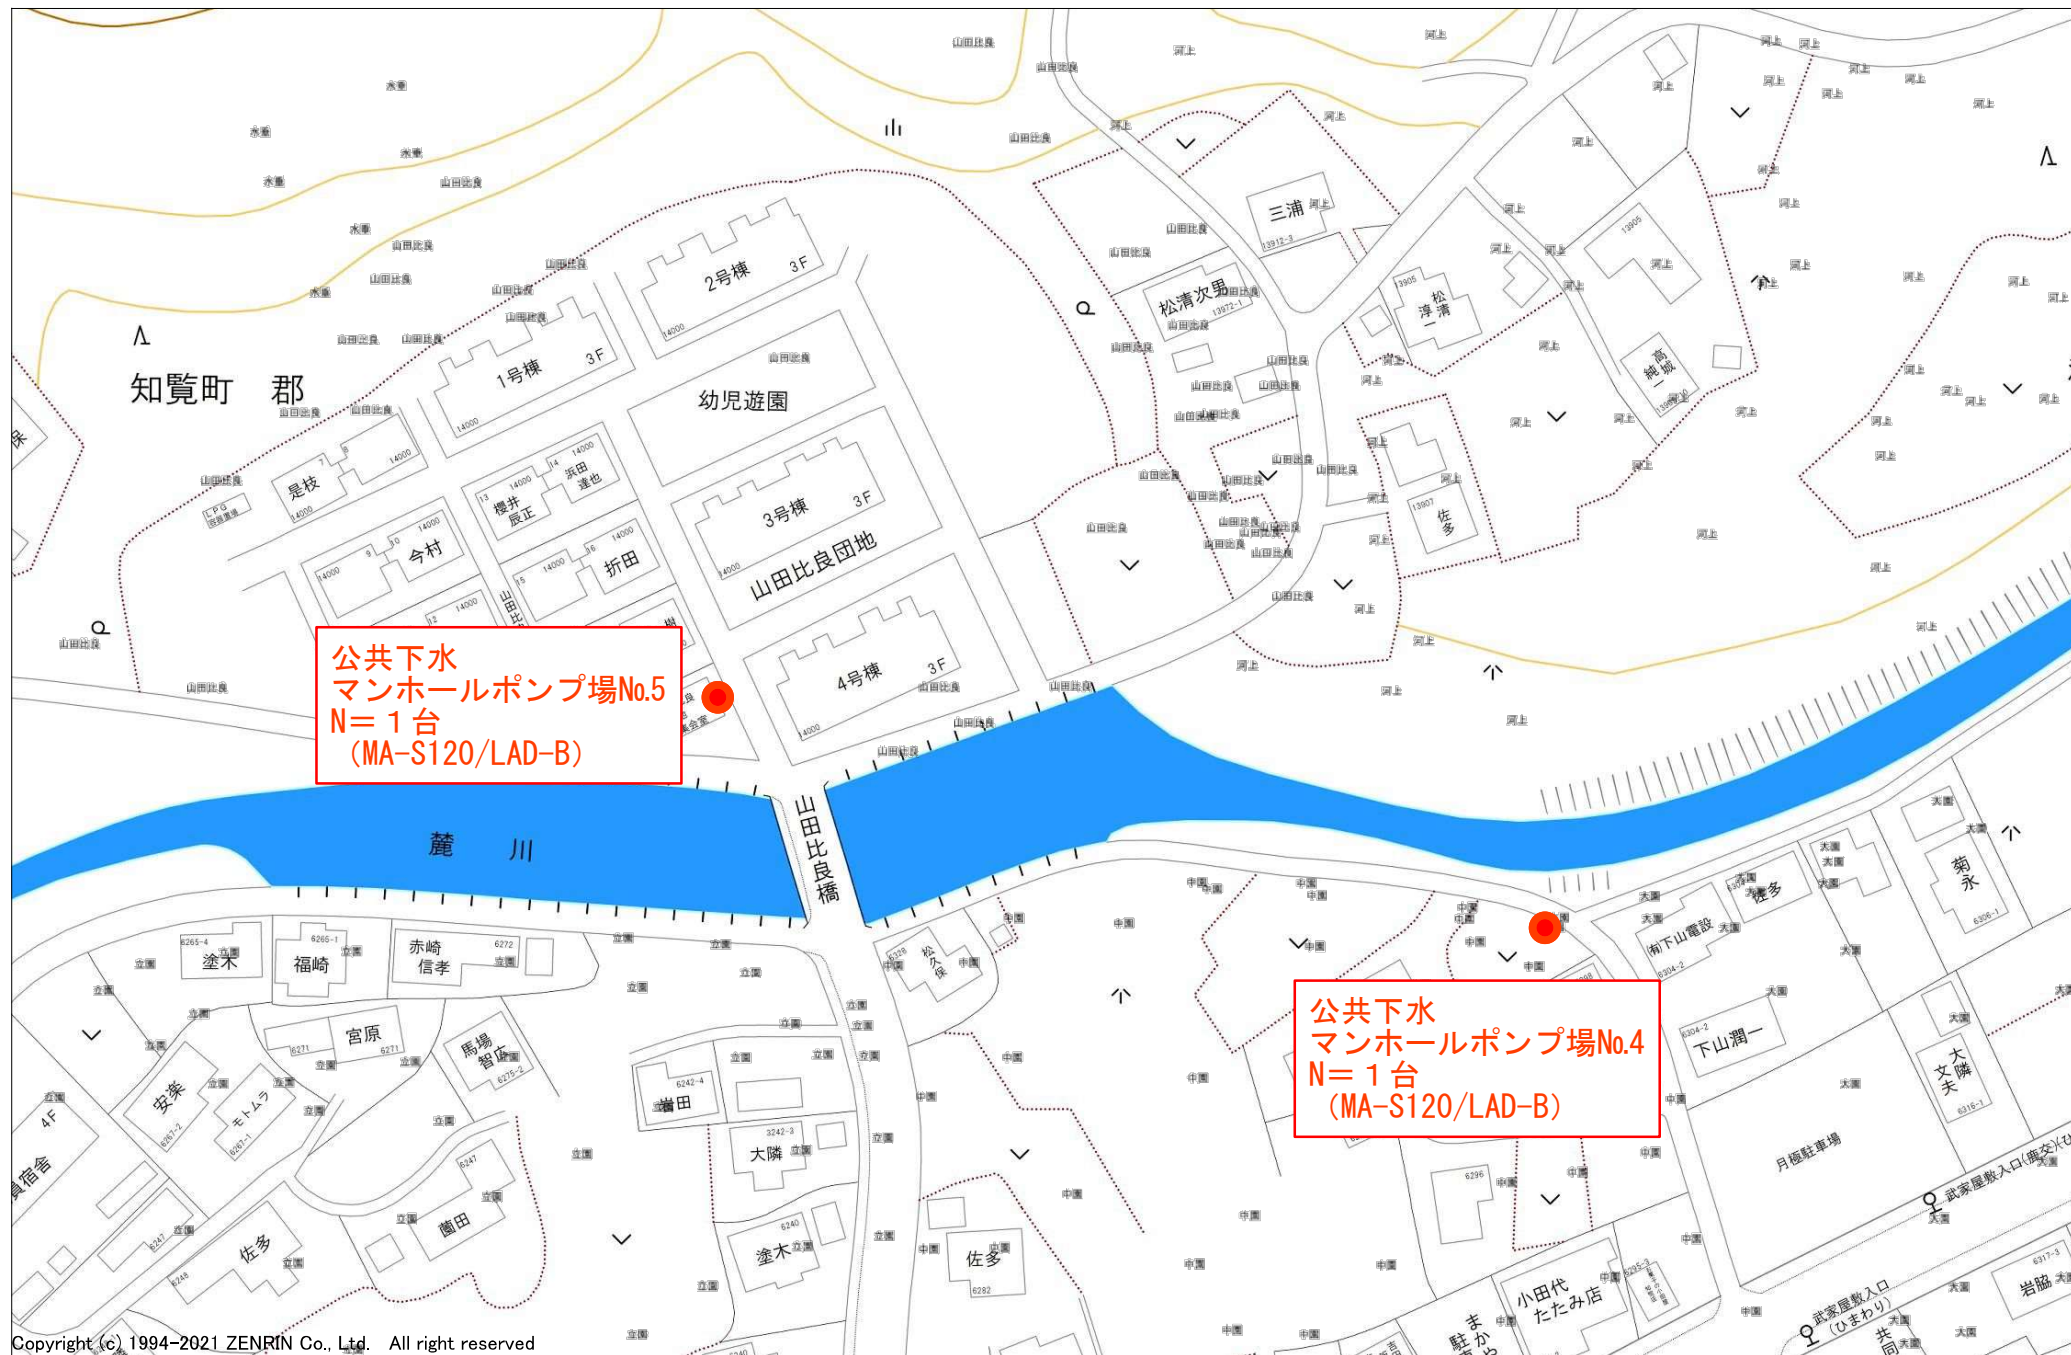

Copyright (c) 1994-2021 ZENRIN Co., Ltd. All right reserved


縮尺: 1/1250




縮尺: 1/1250



縮尺:1/1250

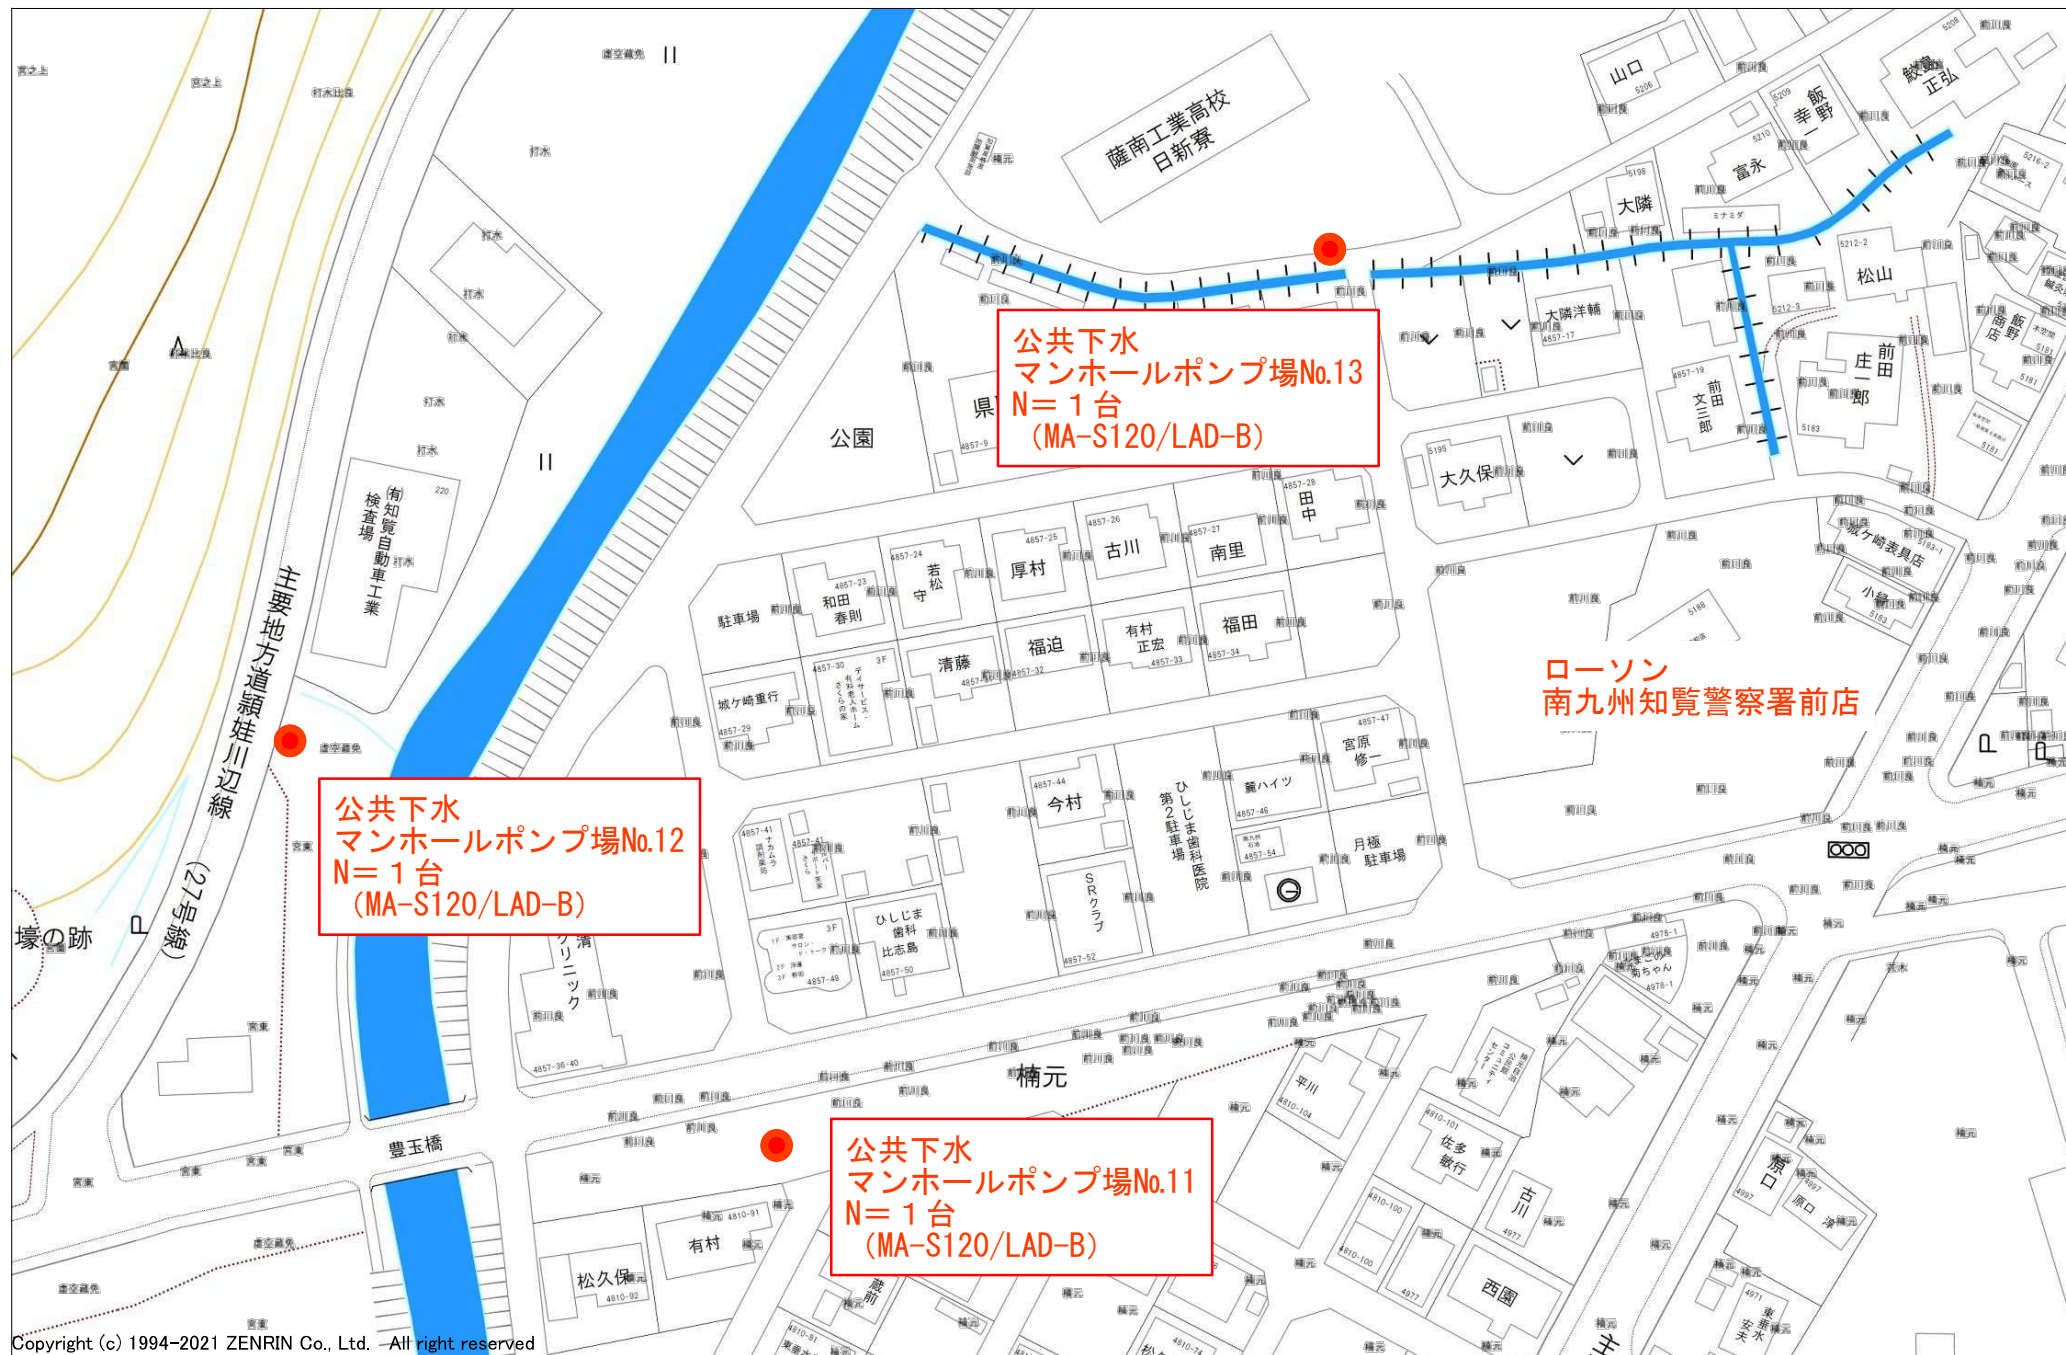

縮尺:1/1250

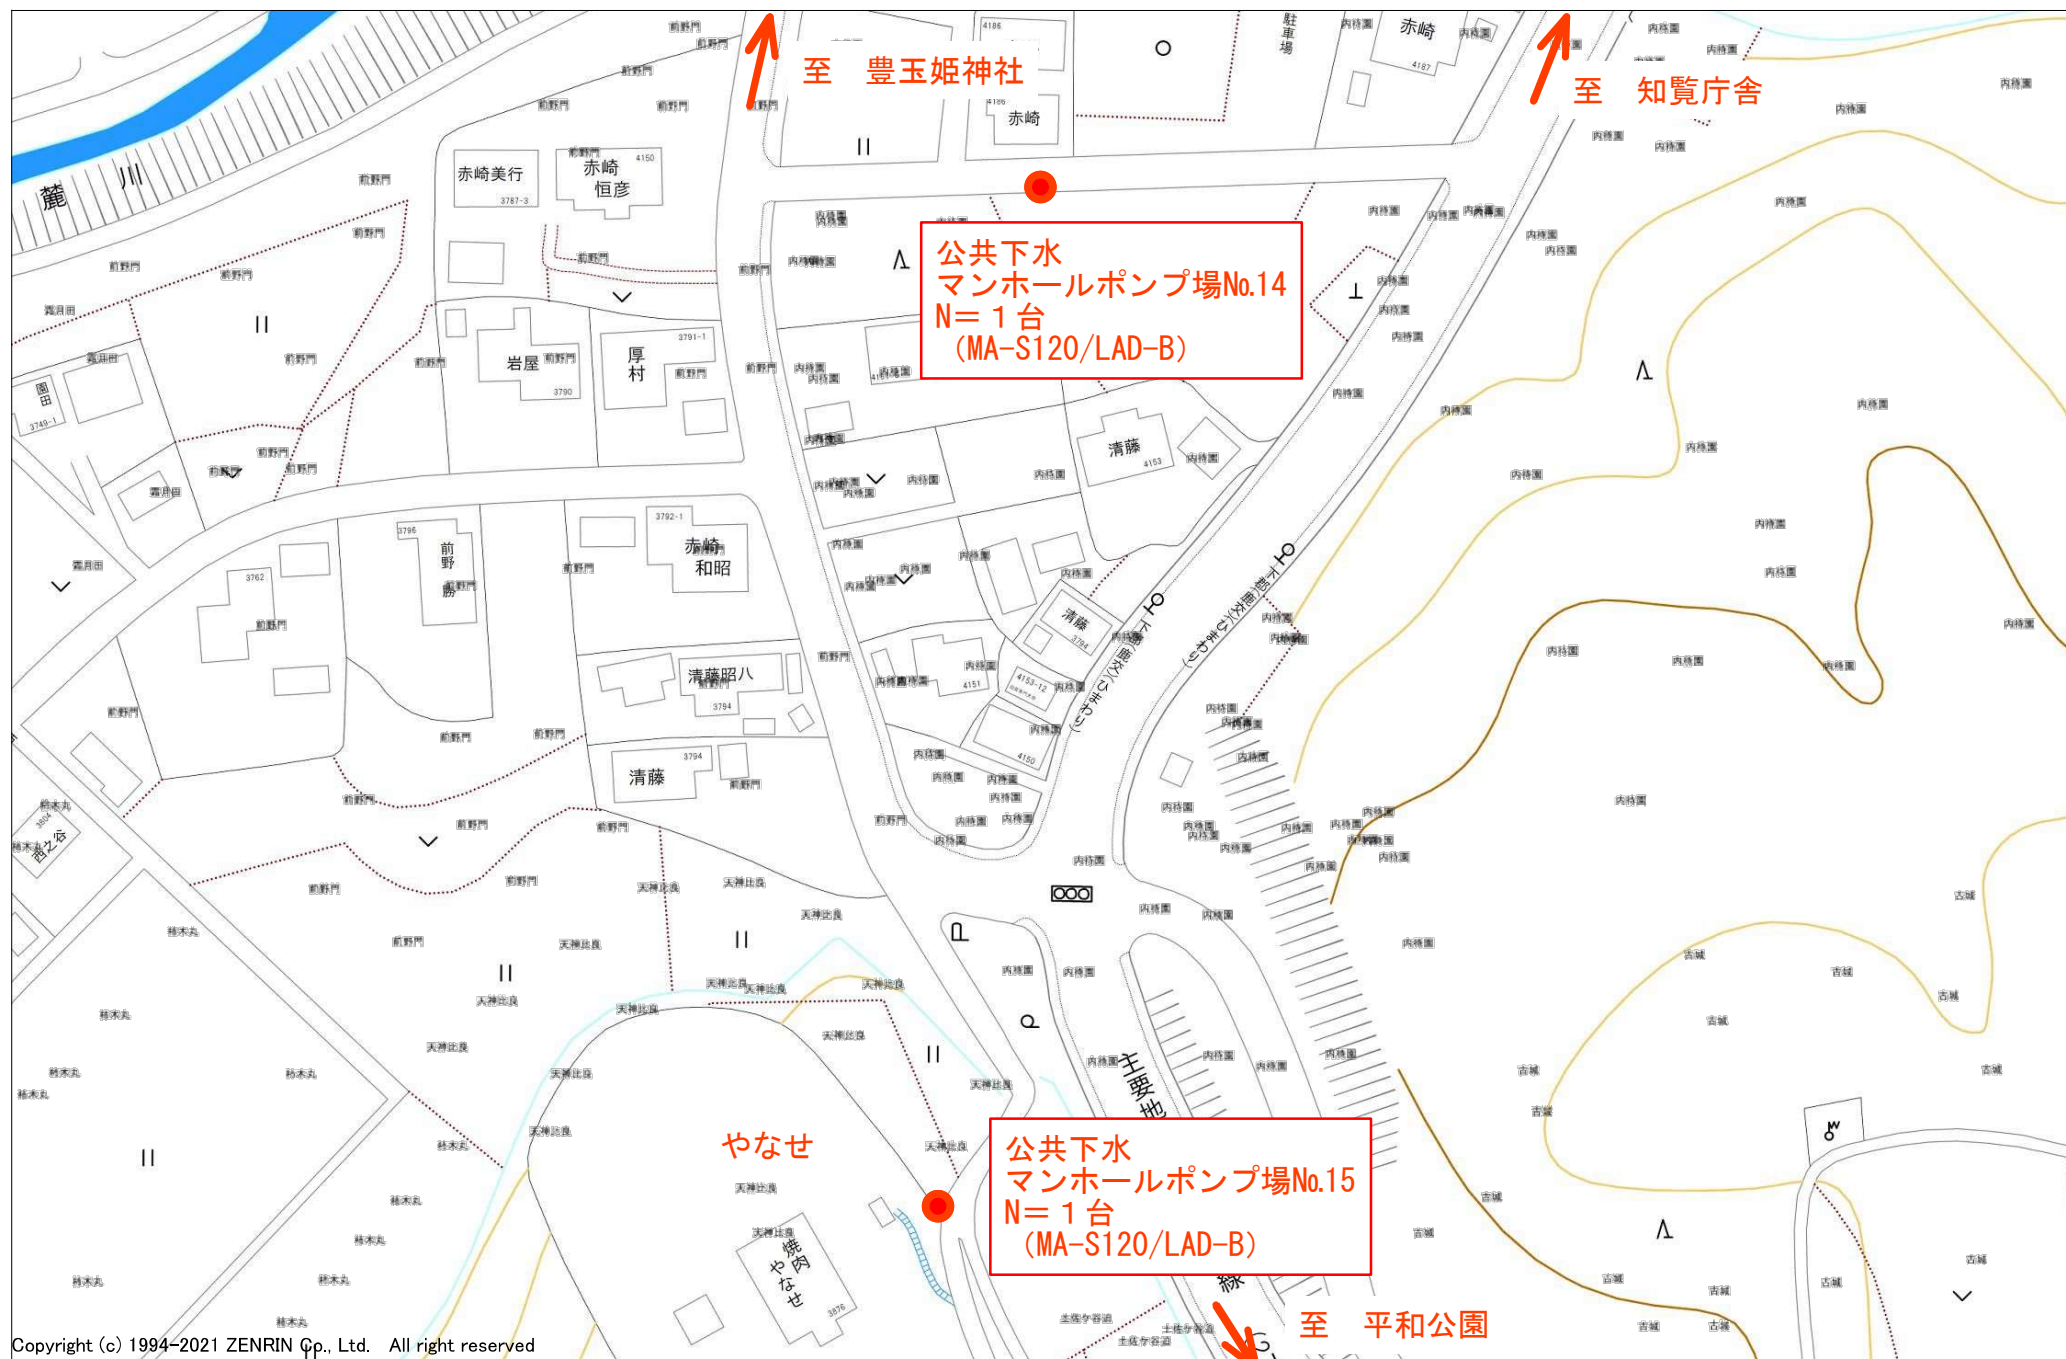


縮尺: 1/1250



縮尺: 1/1250



縮尺: 1/1250

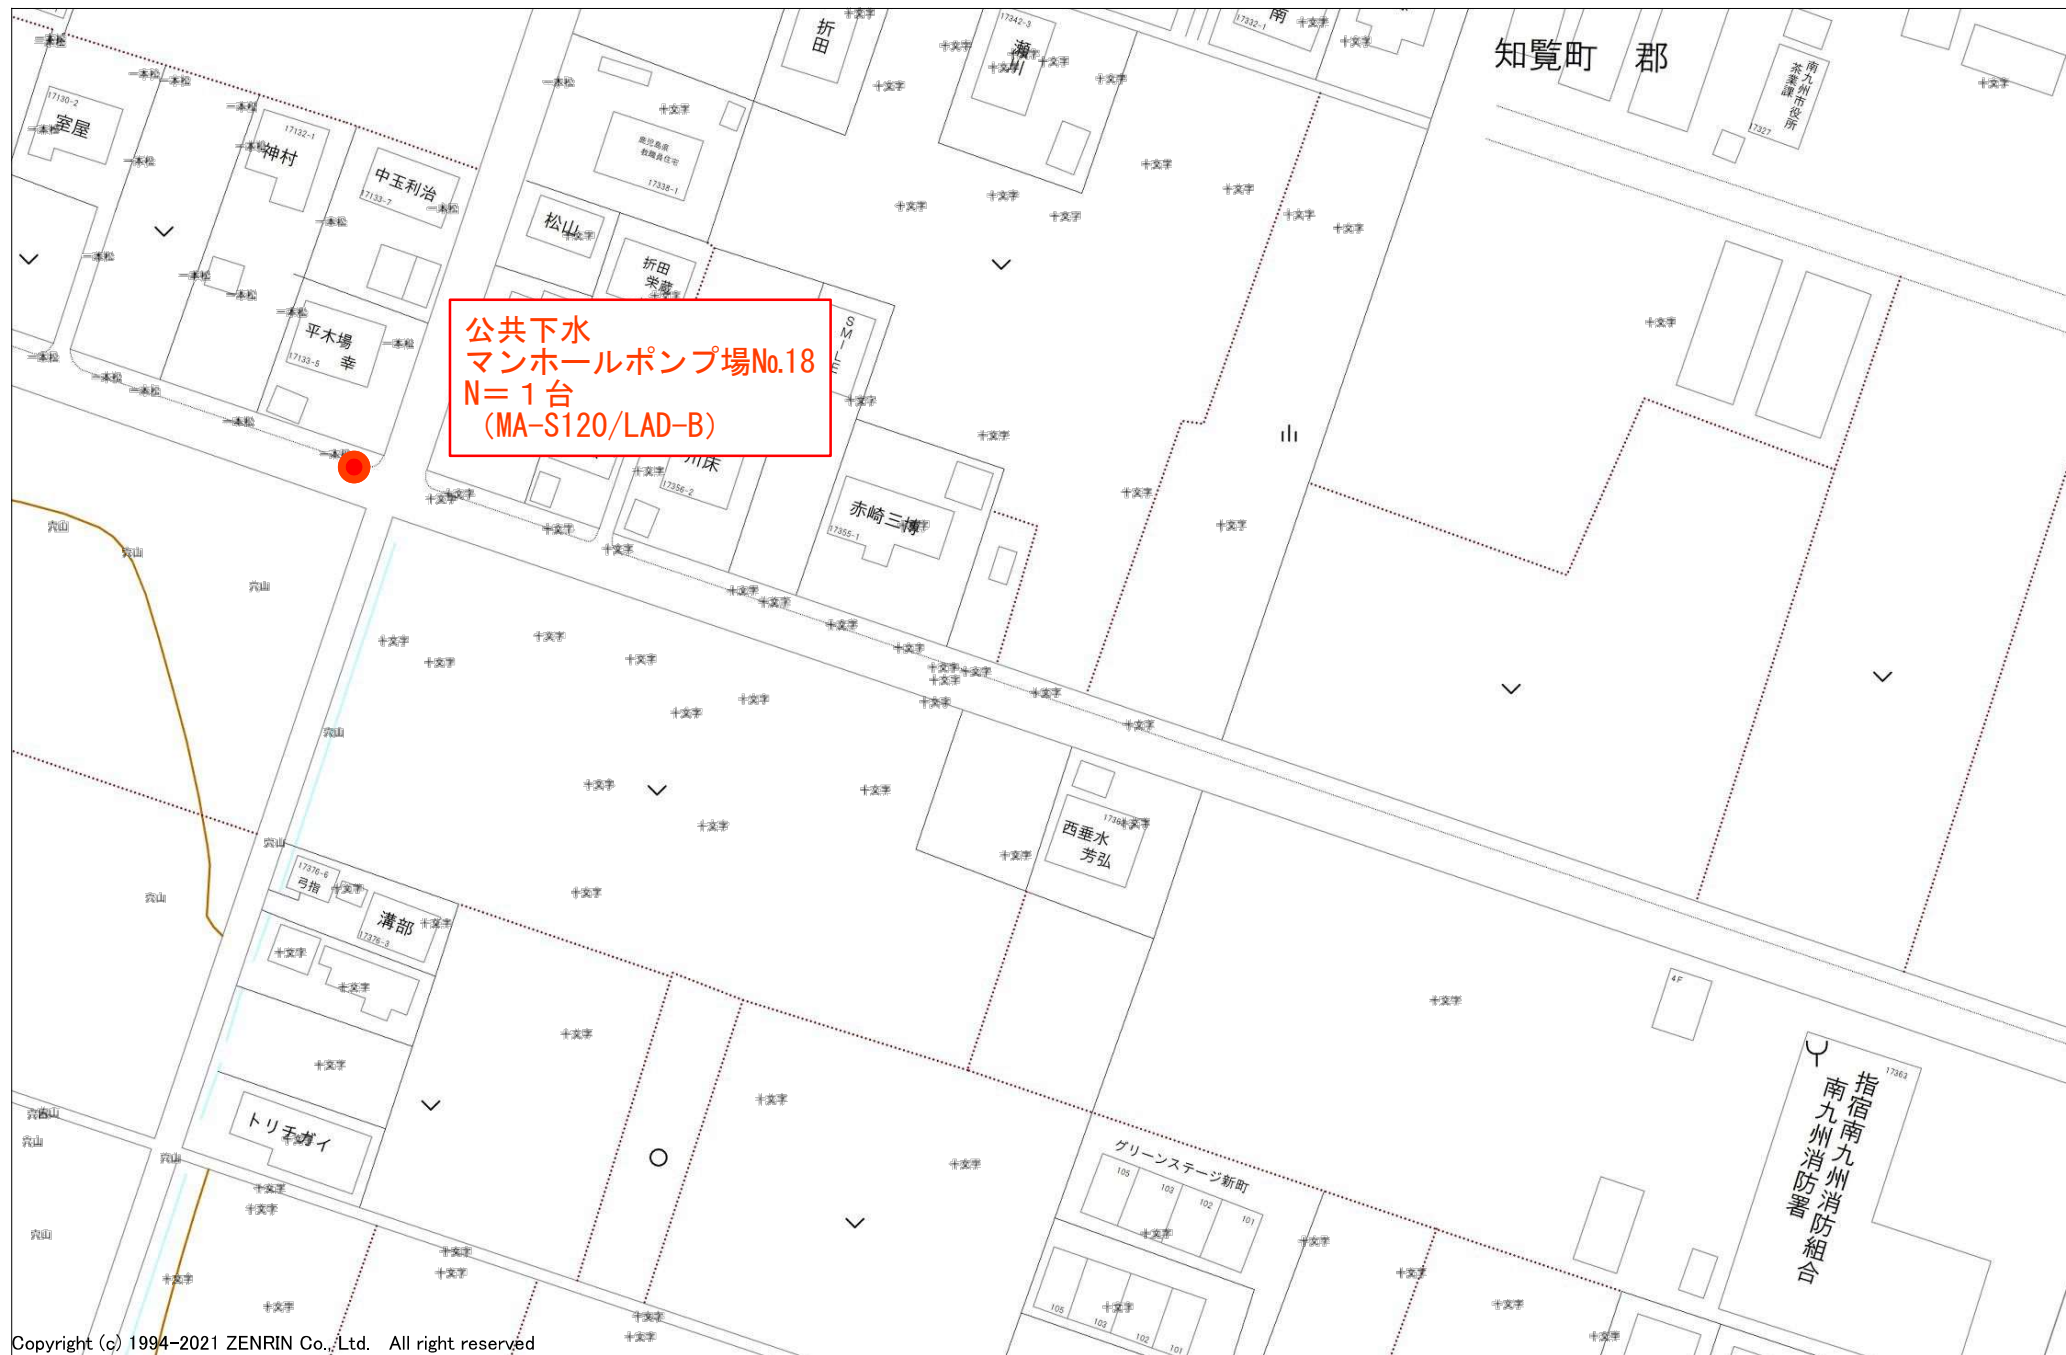

縮尺:1/1250



縮尺: 1/1250



縮尺:1/5000

農集排 (垂水)
全体図

マンホールポンプ場ほか警報システム構築工事

【農集排】
マンホールポンプ場No.51
MA-S120/LAD-B N=1台

垂水浄化センター
コルソスCSDJ-D N=1台

マンホールポンプ場No.51

垂水浄化センター

縮尺: 1/1250

